


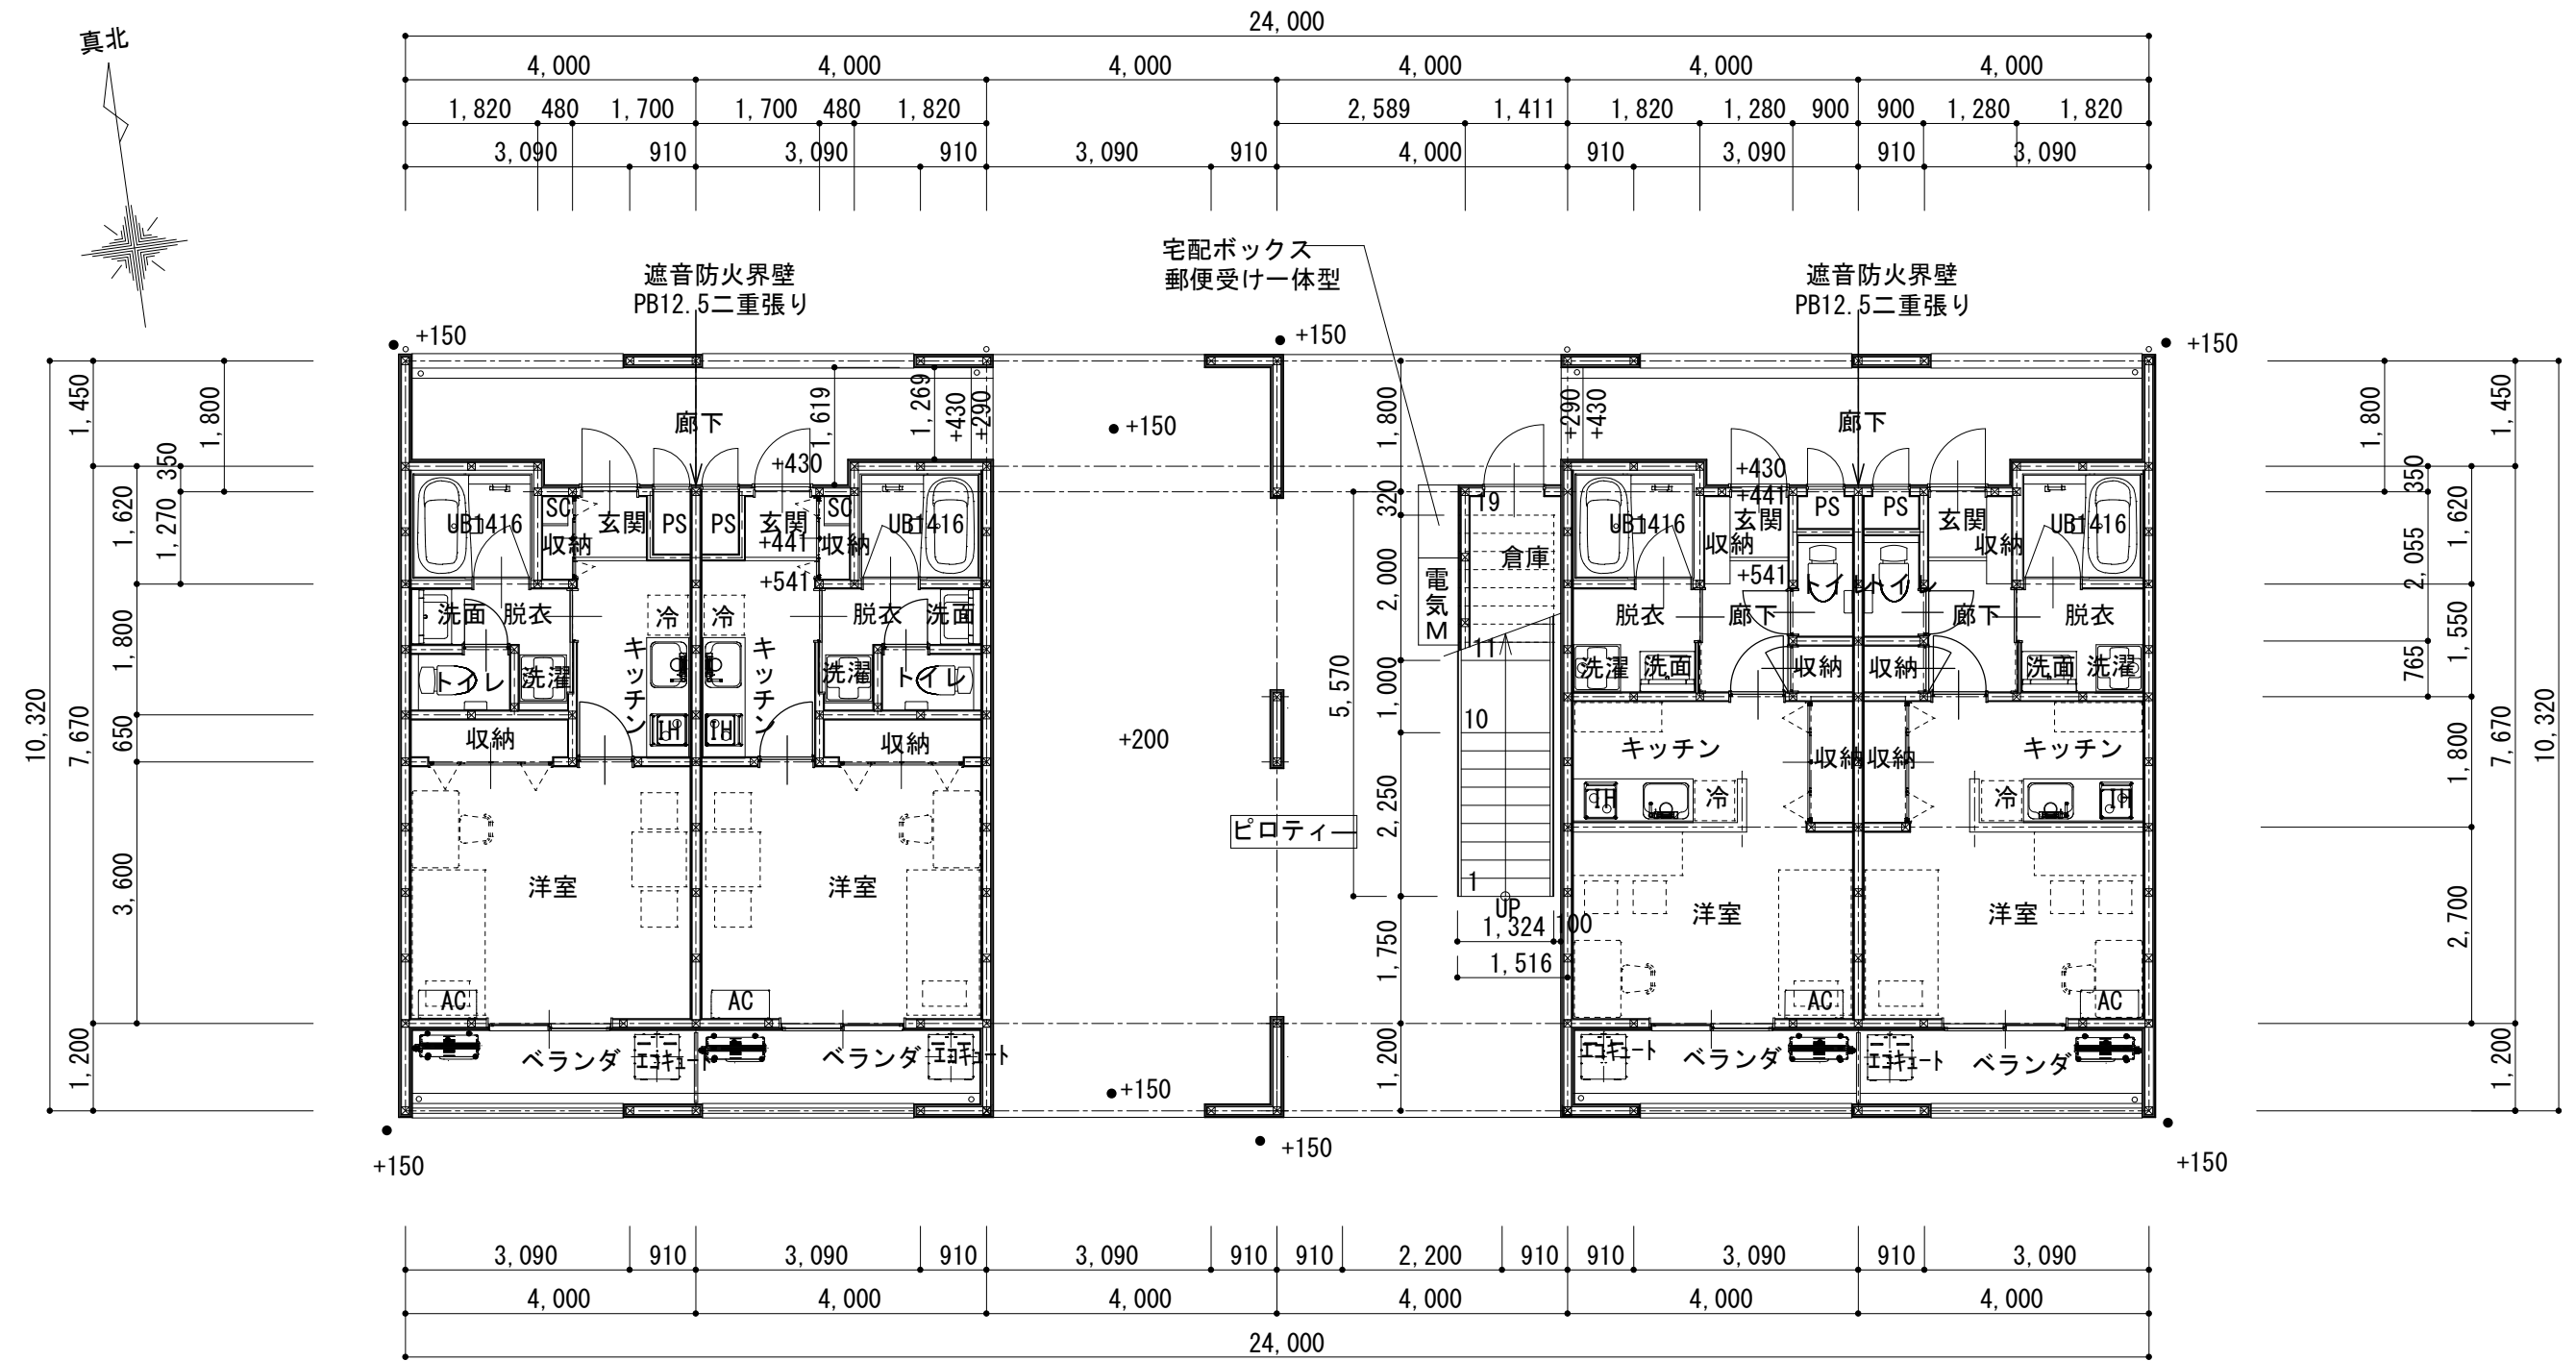

1階平面図 S=1:100